

APPLICANT
 REACH LEADERSHIP ACADEMY
 4850 JURUPA AVENUE
 RIVERSIDE, CA 92504
 (951) 275-8820
 (951) 275-8829 FAX
 CONTACT: DR. VERGIE RENTIE, EXEC. DIR.
 VRENTIE@REACHROYALS.ORG

OWNER
 GRACE UNITED METHODIST CHURCH
 1085 N LINDEN STREET
 RIVERSIDE, CA 92507
 (951) 686-0686
 CONTACT:
 GRACEUMRIVERSIDE.COM

ARCHITECT
 RUHNAU RUHNAU CLARKE
 3775 10TH STREET
 RIVERSIDE, CA 92503
 (951) 684-4664
 (951) 684-6276 FAX
 CONTACT: DAN GOON, PROJECT DIRECTOR
 DGOON@RRGARCH.COM

LANDSCAPE ARCHITECT
 WILSON ASSOCIATES
 11262 WARMINGTON ST
 RIVERSIDE, CA 92503
 (951) 353-2436
 (951) 353-1103
 CONTACT: SCOTT WILSON, PRINCIPAL
 SCOTT@WILSONASSOCIATES.COM

CIVIL ENGINEER
 EPIC ENGINEERS
 101 E REDLANDS BOULEVARD, SUITE 146
 REDLANDS, CA 92373
 (909) 742-5464
 (909) 742-8869 FAX
 CONTACT: TROY MOLAU, P.E.
 TROY@EPICRCE.COM

ELECTRICAL ENGINEER
 FBA ENGINEERING
 3420 IRVINE AVENUE
 NEWPORT BEACH, CA 92660
 (949) 852-4445
 (949) 852-1657
 CONTACT: ALAN BRAVO, PRINCIPAL
 ABRAVO@FBAENGR.COM


PROJECT DIRECTORY

TOTAL SPACES PROVIDED : 87

BUILDING	TYPE OF USE	SQ. FT.	PARKING STANDARD RATIO	PARKING SPACES REQUIRED	TOTAL REMAINING
MPR	CAFETERIA	3600	1/100	36	51
ADMIN	OFFICE	1893	1/250	8	43
LIBRARY	SCHOOL	960	2 PER CLASSROOM	2	41
CLASSROOM (14)	SCHOOL	13440	2 PER CLASSROOM	28	13
RESTROOM (3)	-	-	-	-	13

ACCESSIBLE PARKING IS REQUIRED PER TABLE 11B-6 CBC: 4 SPACES REQUIRED, 5 PROVIDED.

PARKING CALCULATIONS

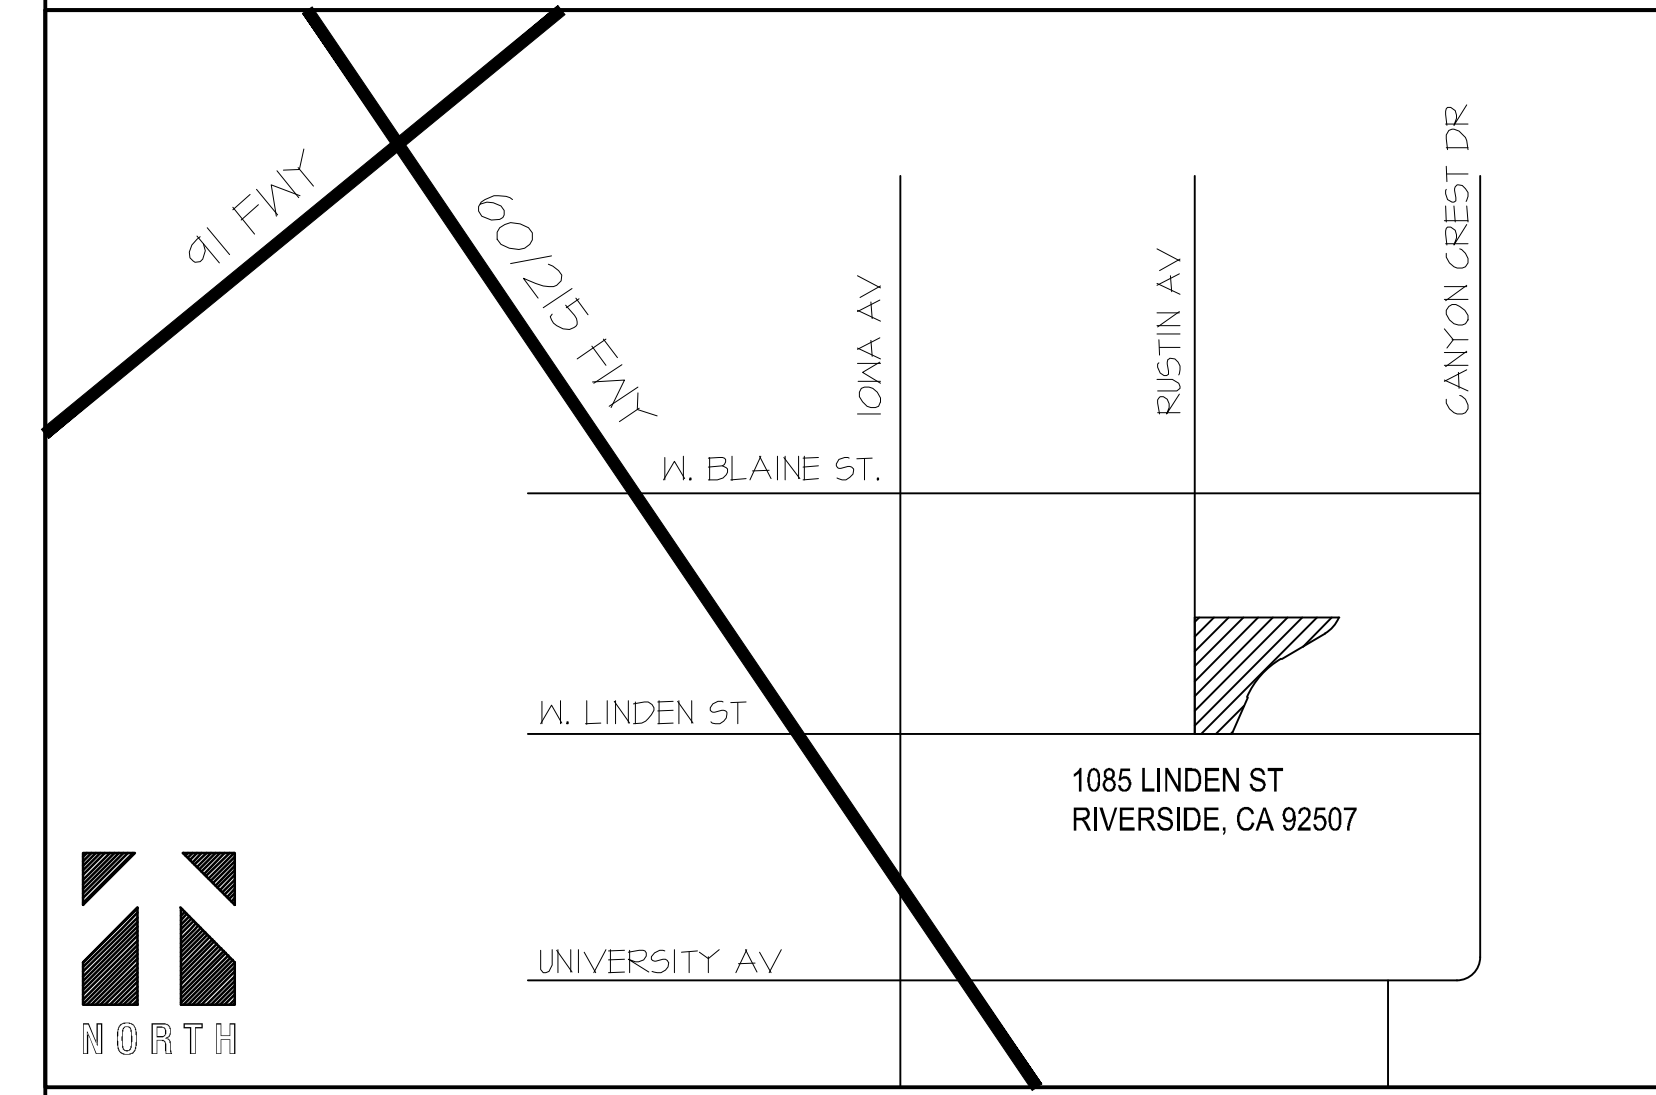

PROPOSED TELEPHONE SERVICE CONDUIT PLAN

REACH LEADERSHIP ACADEMY

OVERALL SITE PLAN

CITY OF RIVERSIDE
 Schematic Design

RUHNAU RUHNAU CLARKE
 ARCHITECTS PLANNERS
 3775 Tenth Street Riverside, California 92501 TEL. (951) 684 4664 FAX. (951) 684 6276 RRCARCH.COM

date 8-26-14 scale 1" = 30'-0"

Exhibit
AS-1.0
 Job No. 90121