

2' X 3' X 3' D. CONCRETE PULLBOX FOR AT&T TELEPHONE SERVICE

EXISTING UTILITY POLE

EXISTING OVERHEAD POWER, TELEPHONE AND CATV LINES

(1) 4-INCH CONDUIT WITH AT&T TELEPHONE SERVICE CONDUCTORS

MAIN TELEPHONE PLYWOOD BACKBOARD MPOE

PROPOSED TELEPHONE SERVICE CONDUIT PLAN

APPLICANT
 REACH LEADERSHIP ACADEMY
 4850 JURUPA AVENUE
 RIVERSIDE, CA 92504
 (951) 275-8820
 (951) 275-8829 FAX
 CONTACT: DR. VERGIE RENTIE, EXEC. DIR.
 VRENTIE@REACHROYALS.ORG

OWNER
 GRACE UNITED METHODIST CHURCH
 1085 N LINDEN STREET
 RIVERSIDE, CA 92507
 (951) 686-0686
 CONTACT:
 GRACEM@RIVERSIDE.COM

ARCHITECT
 RUHNAU RUHNAU CLARKE
 3775 10TH STREET
 RIVERSIDE, CA 92503
 (951) 684-4664
 (951) 684-6276 FAX
 CONTACT: DAN GOON, PROJECT DIRECTOR
 DGOON@RRGARCH.COM

LANDSCAPE ARCHITECT
 WILSON ASSOCIATES
 11262 WARMINGTON ST
 RIVERSIDE, CA 92503
 (951) 353-2436
 (951) 353-1103
 CONTACT: SCOTT WILSON, PRINCIPAL
 SCOTT@WILSONASSOC.COM

CIVIL ENGINEER
 EPIC ENGINEERS
 101 E REDLANDS BOULEVARD, SUITE 146
 REDLANDS, CA 92373
 (909) 742-5464
 (909) 742-8869 FAX
 CONTACT: TROY MOLAU, P.E.
 TROY@EPICRCE.COM

ELECTRICAL ENGINEER
 FBA ENGINEERING
 3420 IRVINE AVENUE
 NEWPORT BEACH, CA 92660
 (949) 852-4445
 (949) 852-1657
 CONTACT: ALAN BRAVO, PRINCIPAL
 ABRAVO@FBAENGR.COM


PROJECT DIRECTORY

TOTAL SPACES PROVIDED : 87

BUILDING	TYPE OF USE	SQ. FT.	PARKING STANDARD RATIO	PARKING SPACES REQUIRED	TOTAL REMAINING
MPR	CAFETERIA	3600	1/100	36	51
ADMIN	OFFICE	1893	1/250	8	43
LIBRARY	SCHOOL	960	2 PER CLASSROOM	2	41
CLASSROOM (14)	SCHOOL	13440	2 PER CLASSROOM	28	13
RESTROOM (3)	-	-	-	-	13

ACCESSIBLE PARKING IS REQUIRED PER TABLE 11B-6 CBC: 4 SPACES REQUIRED, 5 PROVIDED.

PARKING CALCULATIONS

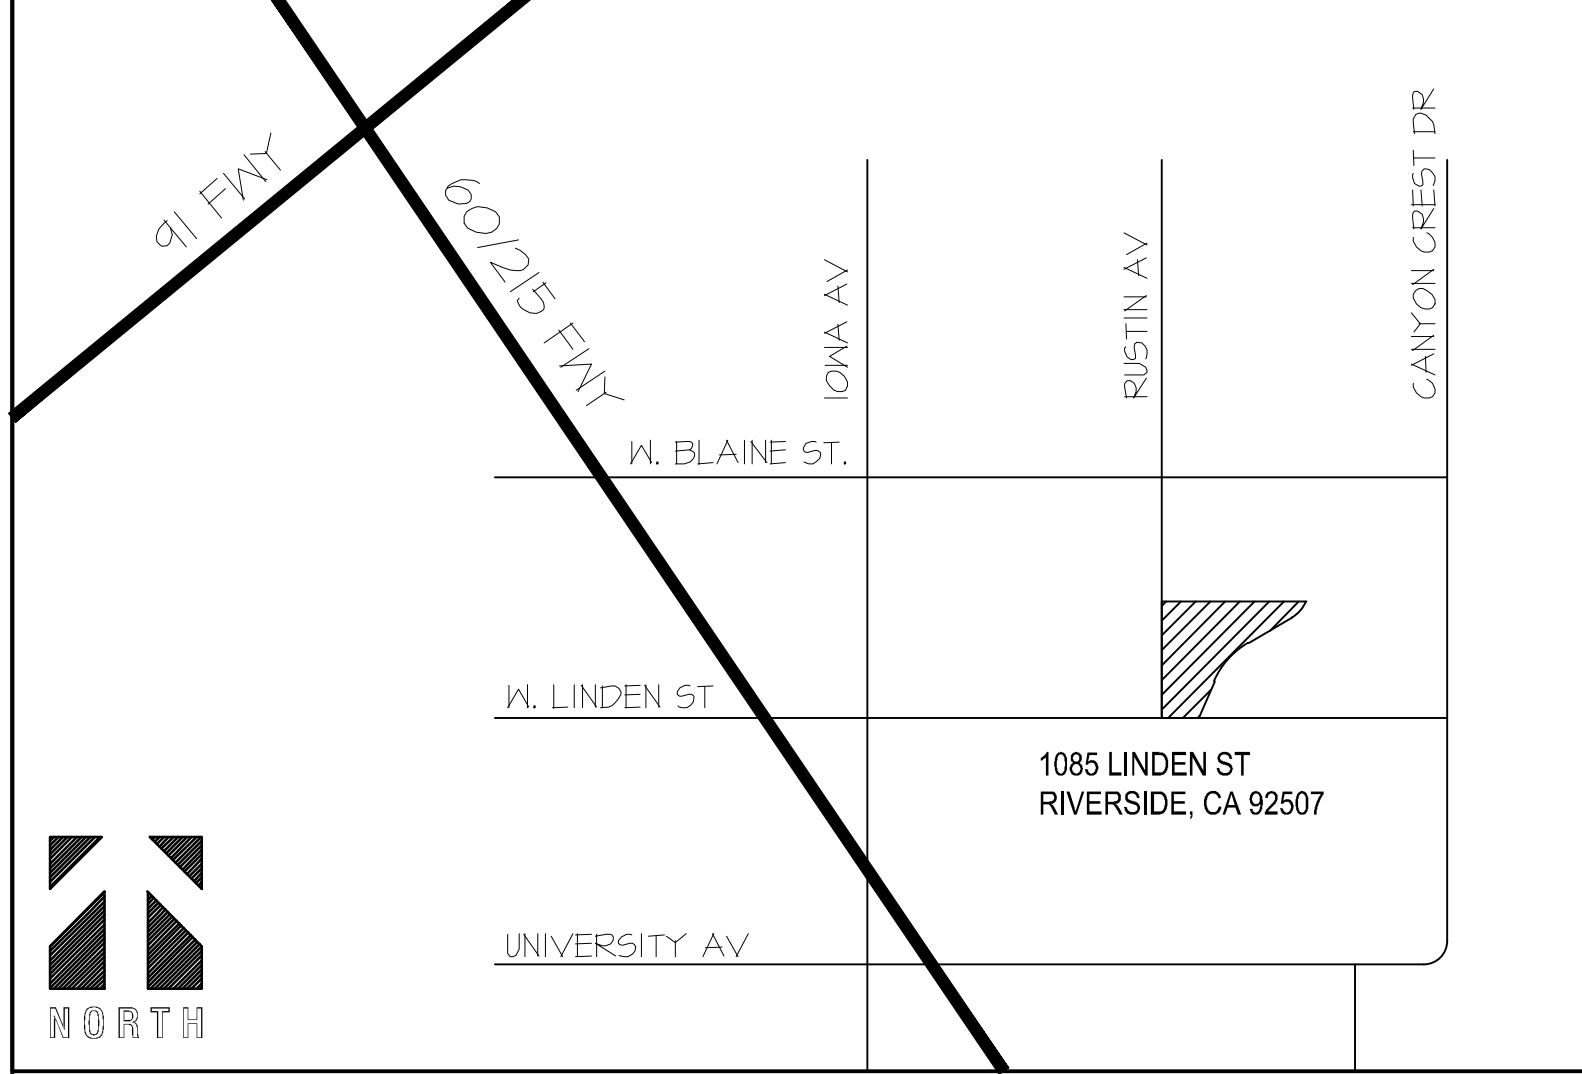

VICINITY MAP